




# South Nyack Landing

Shared Use Path (SUP) Terminus



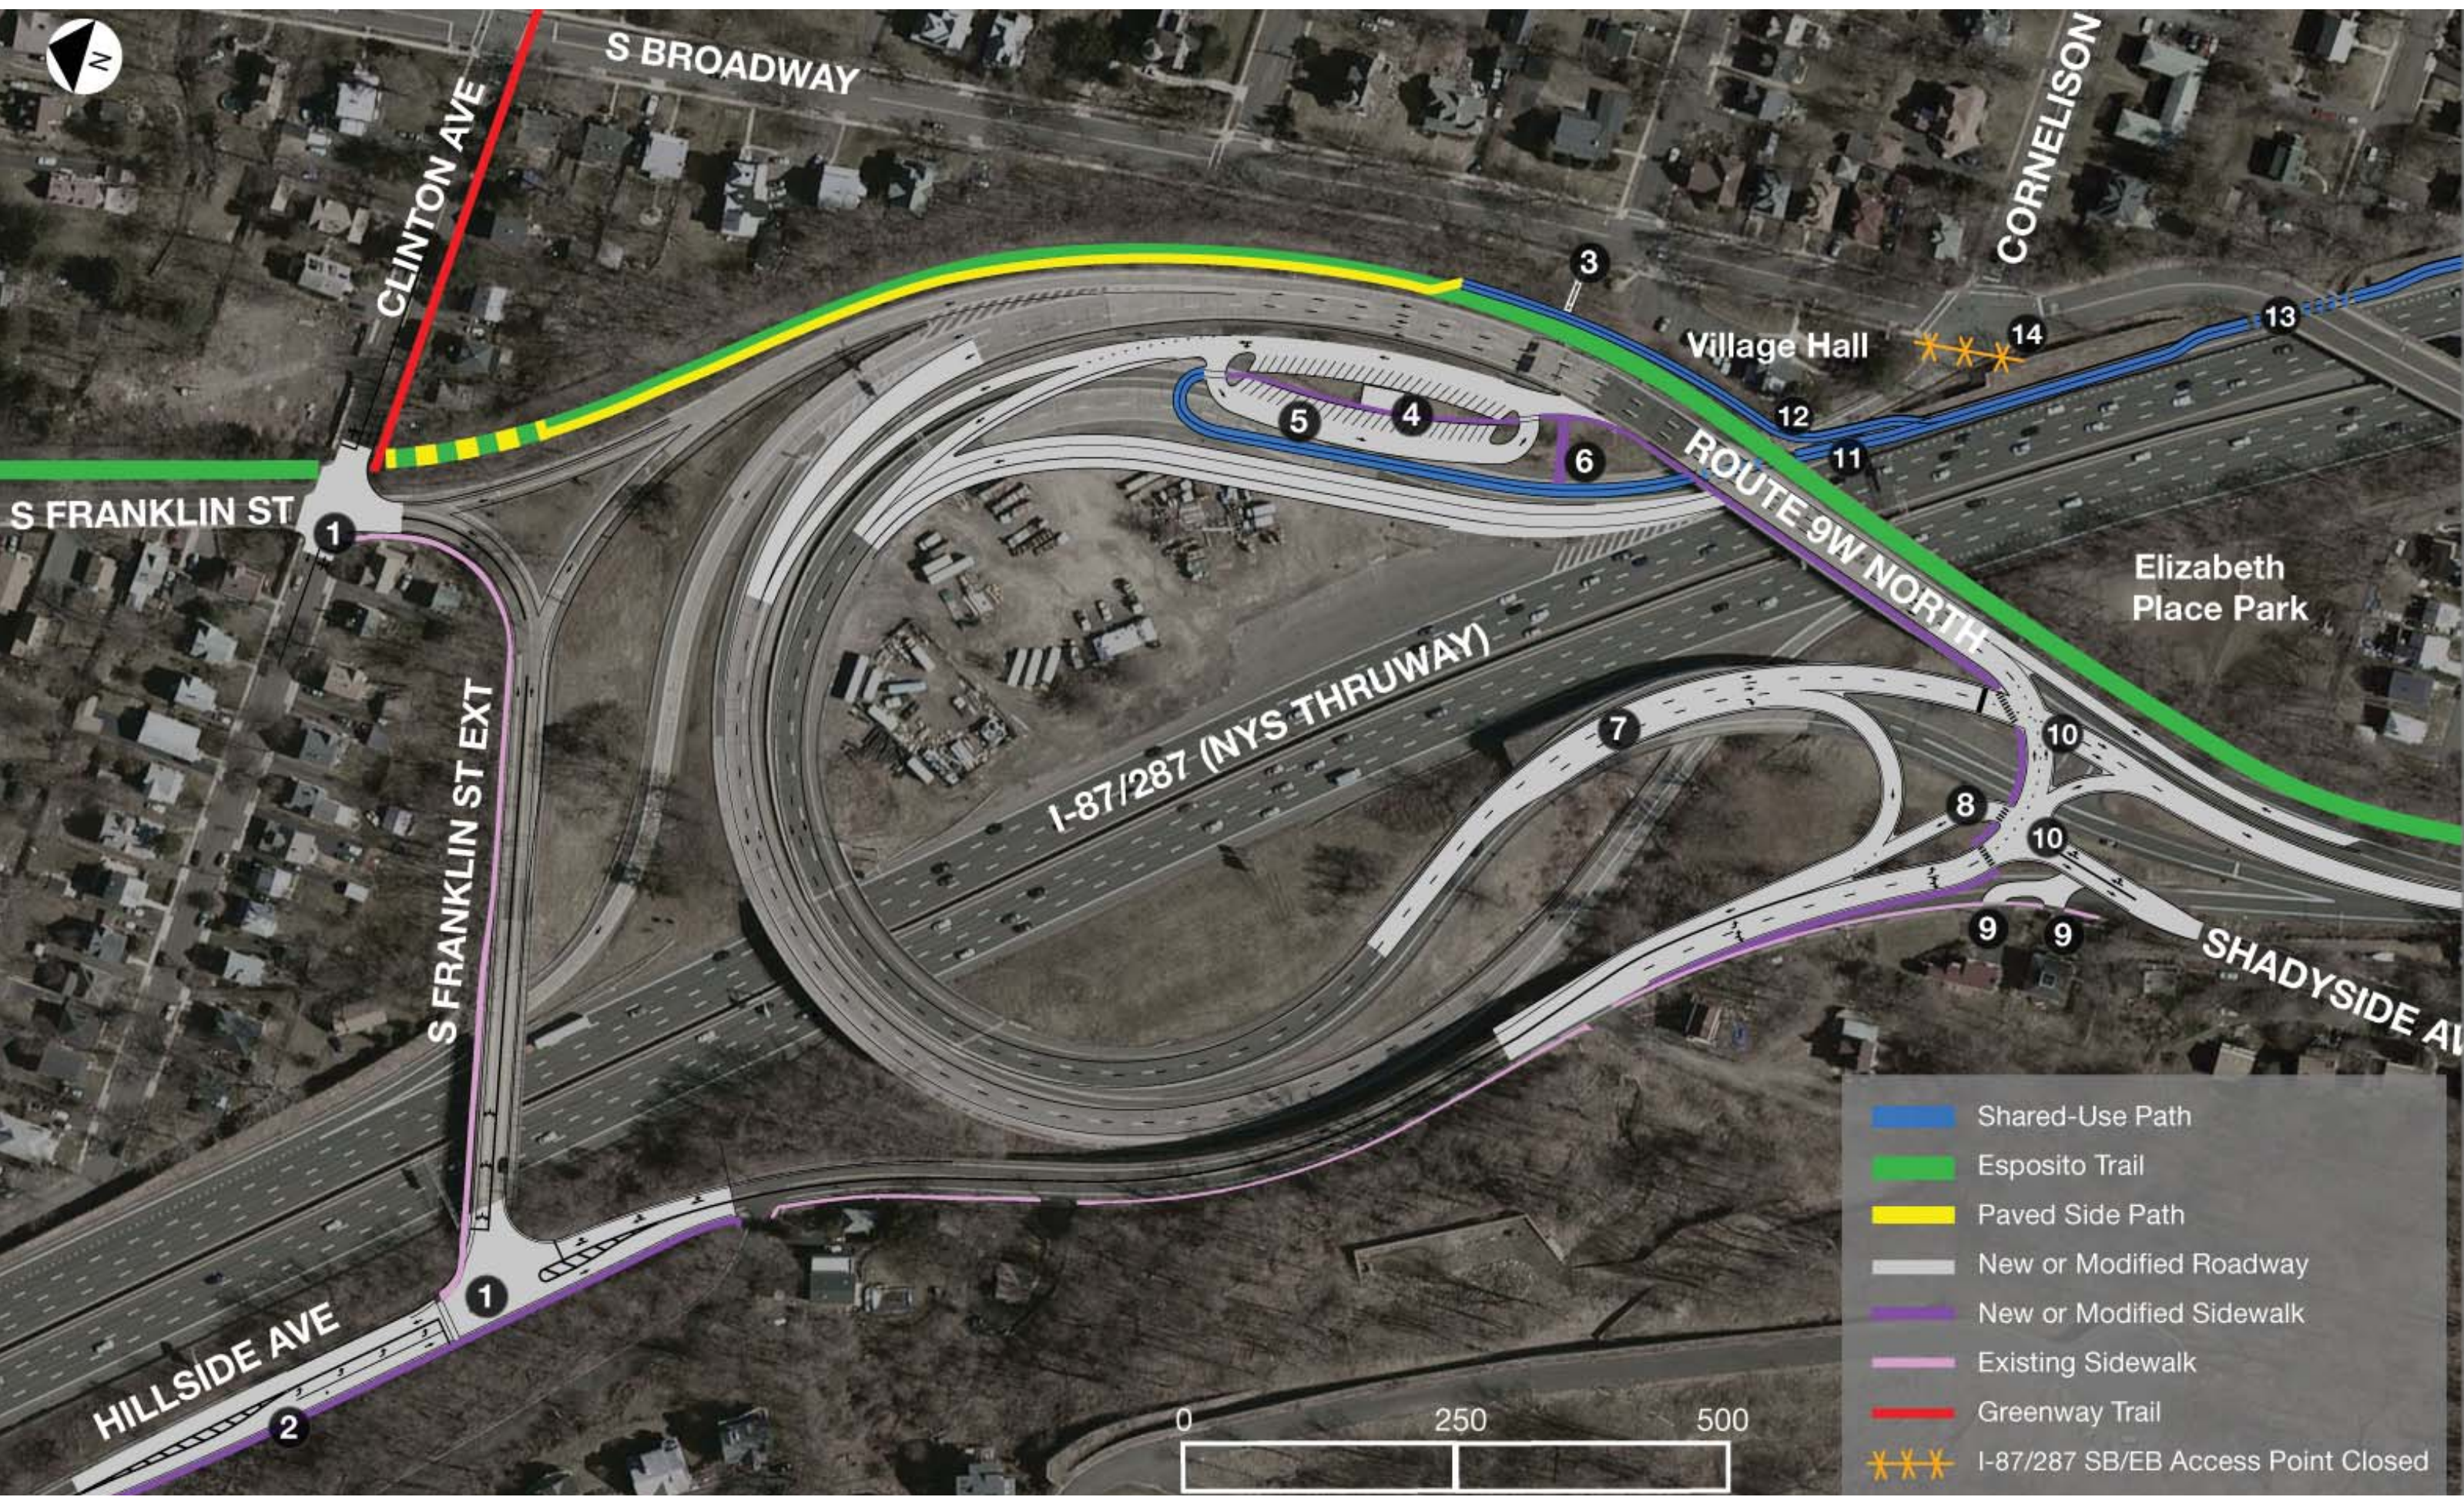

- █ Shared-Use Path
- █ Esposito Trail
- █ Paved Side Path
- █ New or Modified Roadway
- █ New or Modified Sidewalk
- █ Existing Sidewalk
- █ Greenway Trail
- ✕✕✕ I-87/287 SB/EB Access Point Closed


EA ALTERNATIVE F

SOUTH NYACK LANDING / ESPOSITO TRAIL

Project #13007



OVERALL PLAN

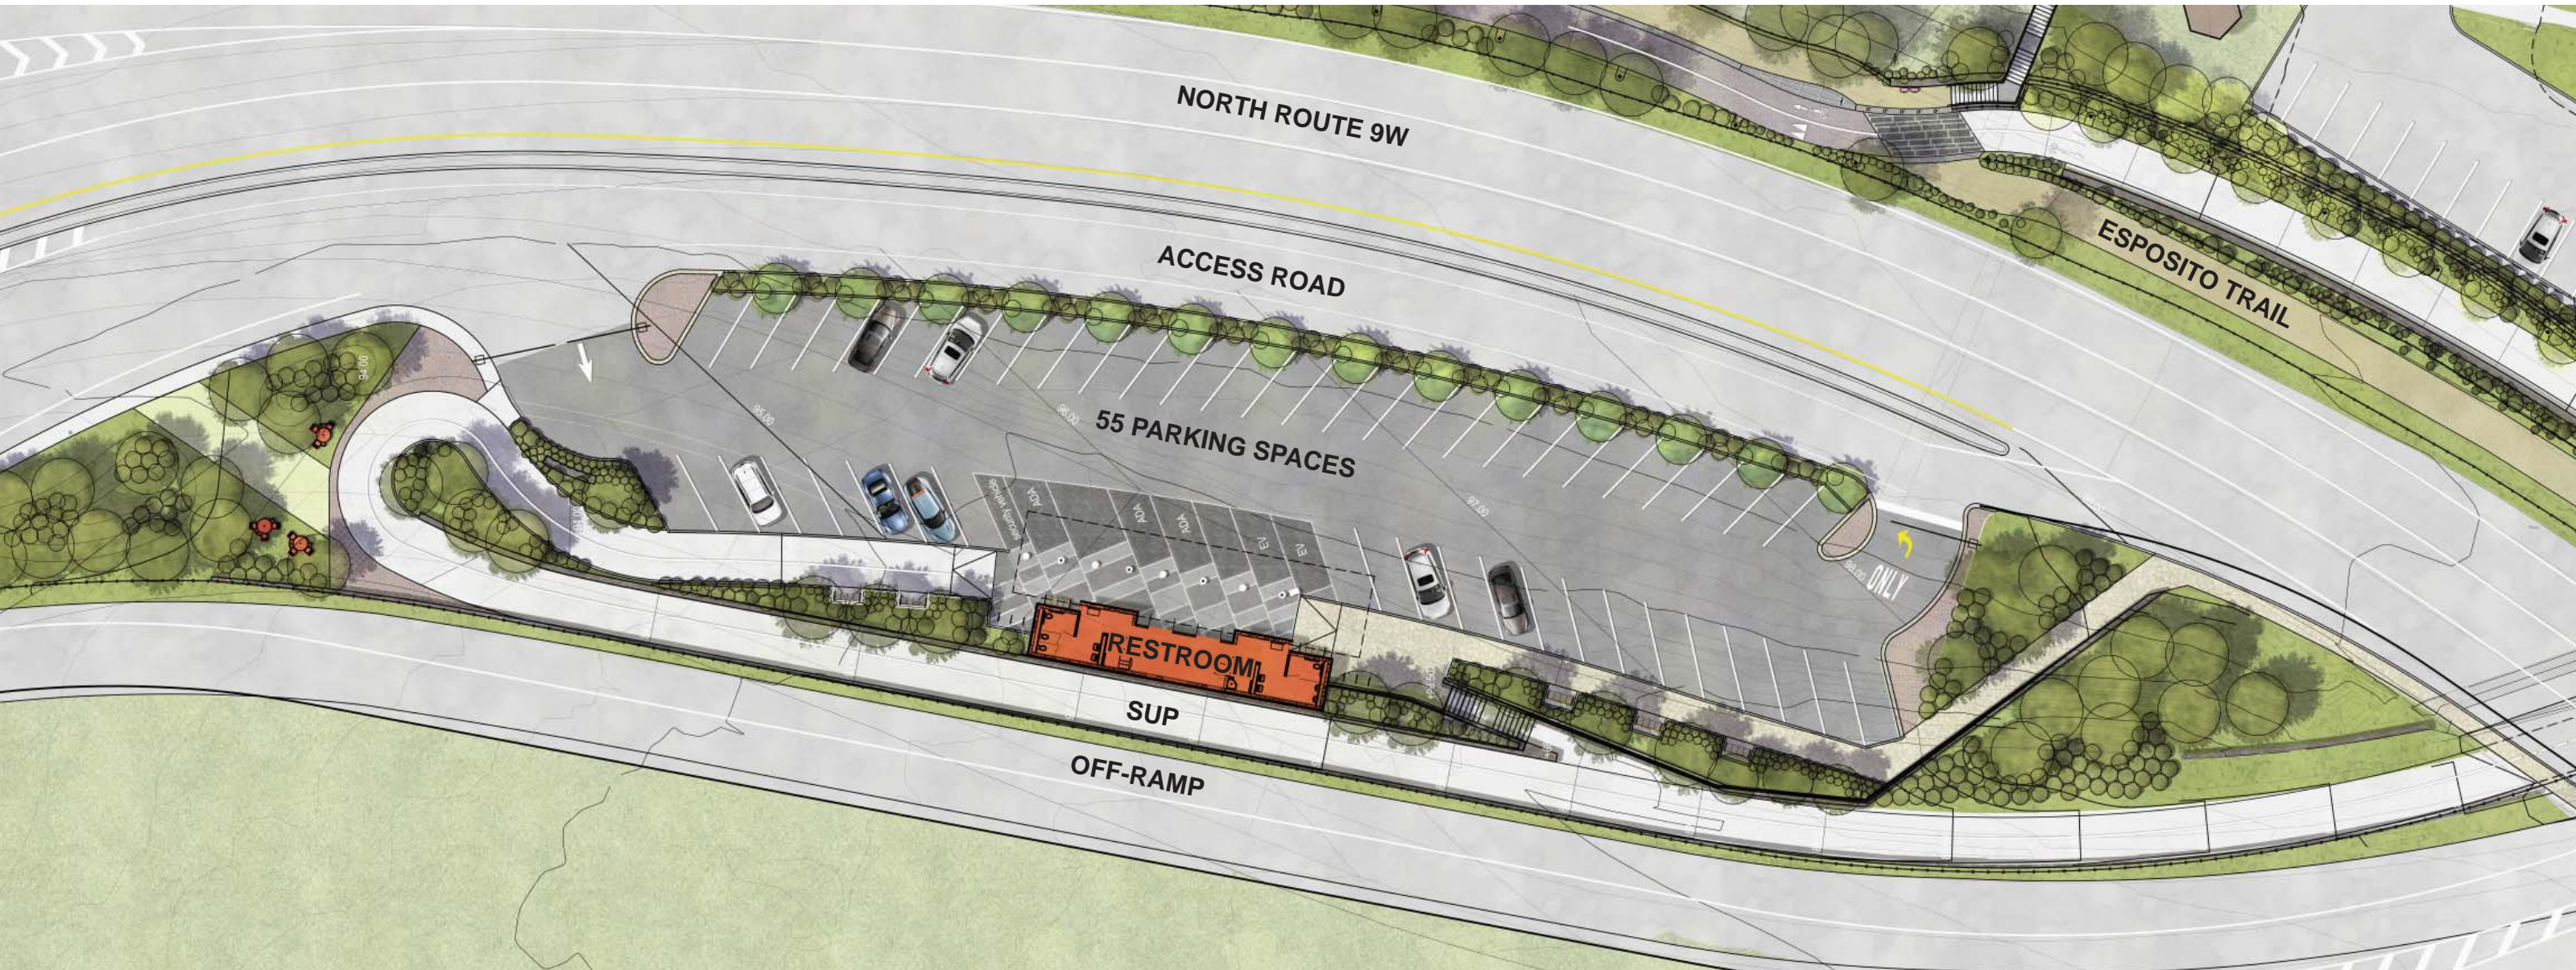

COMFORT STATION PLAN



COMFORT STATION PERSPECTIVE

SOUTH NYACK LANDING / ESPOSITO TRAIL

Project #13007  
11/15/2016



COMFORT STATION PERSPECTIVE

SOUTH NYACK LANDING / ESPOSITO TRAIL

Project #13007

11/15/2016



COMFORT STATION PERSPECTIVE

SOUTH NYACK LANDING / ESPOSITO TRAIL

Project #13007

11/15/2016



COMFORT STATION PERSPECTIVE

SOUTH NYACK LANDING / ESPOSITO TRAIL


Project #13007

11/15/2016





OVERALL PLAN

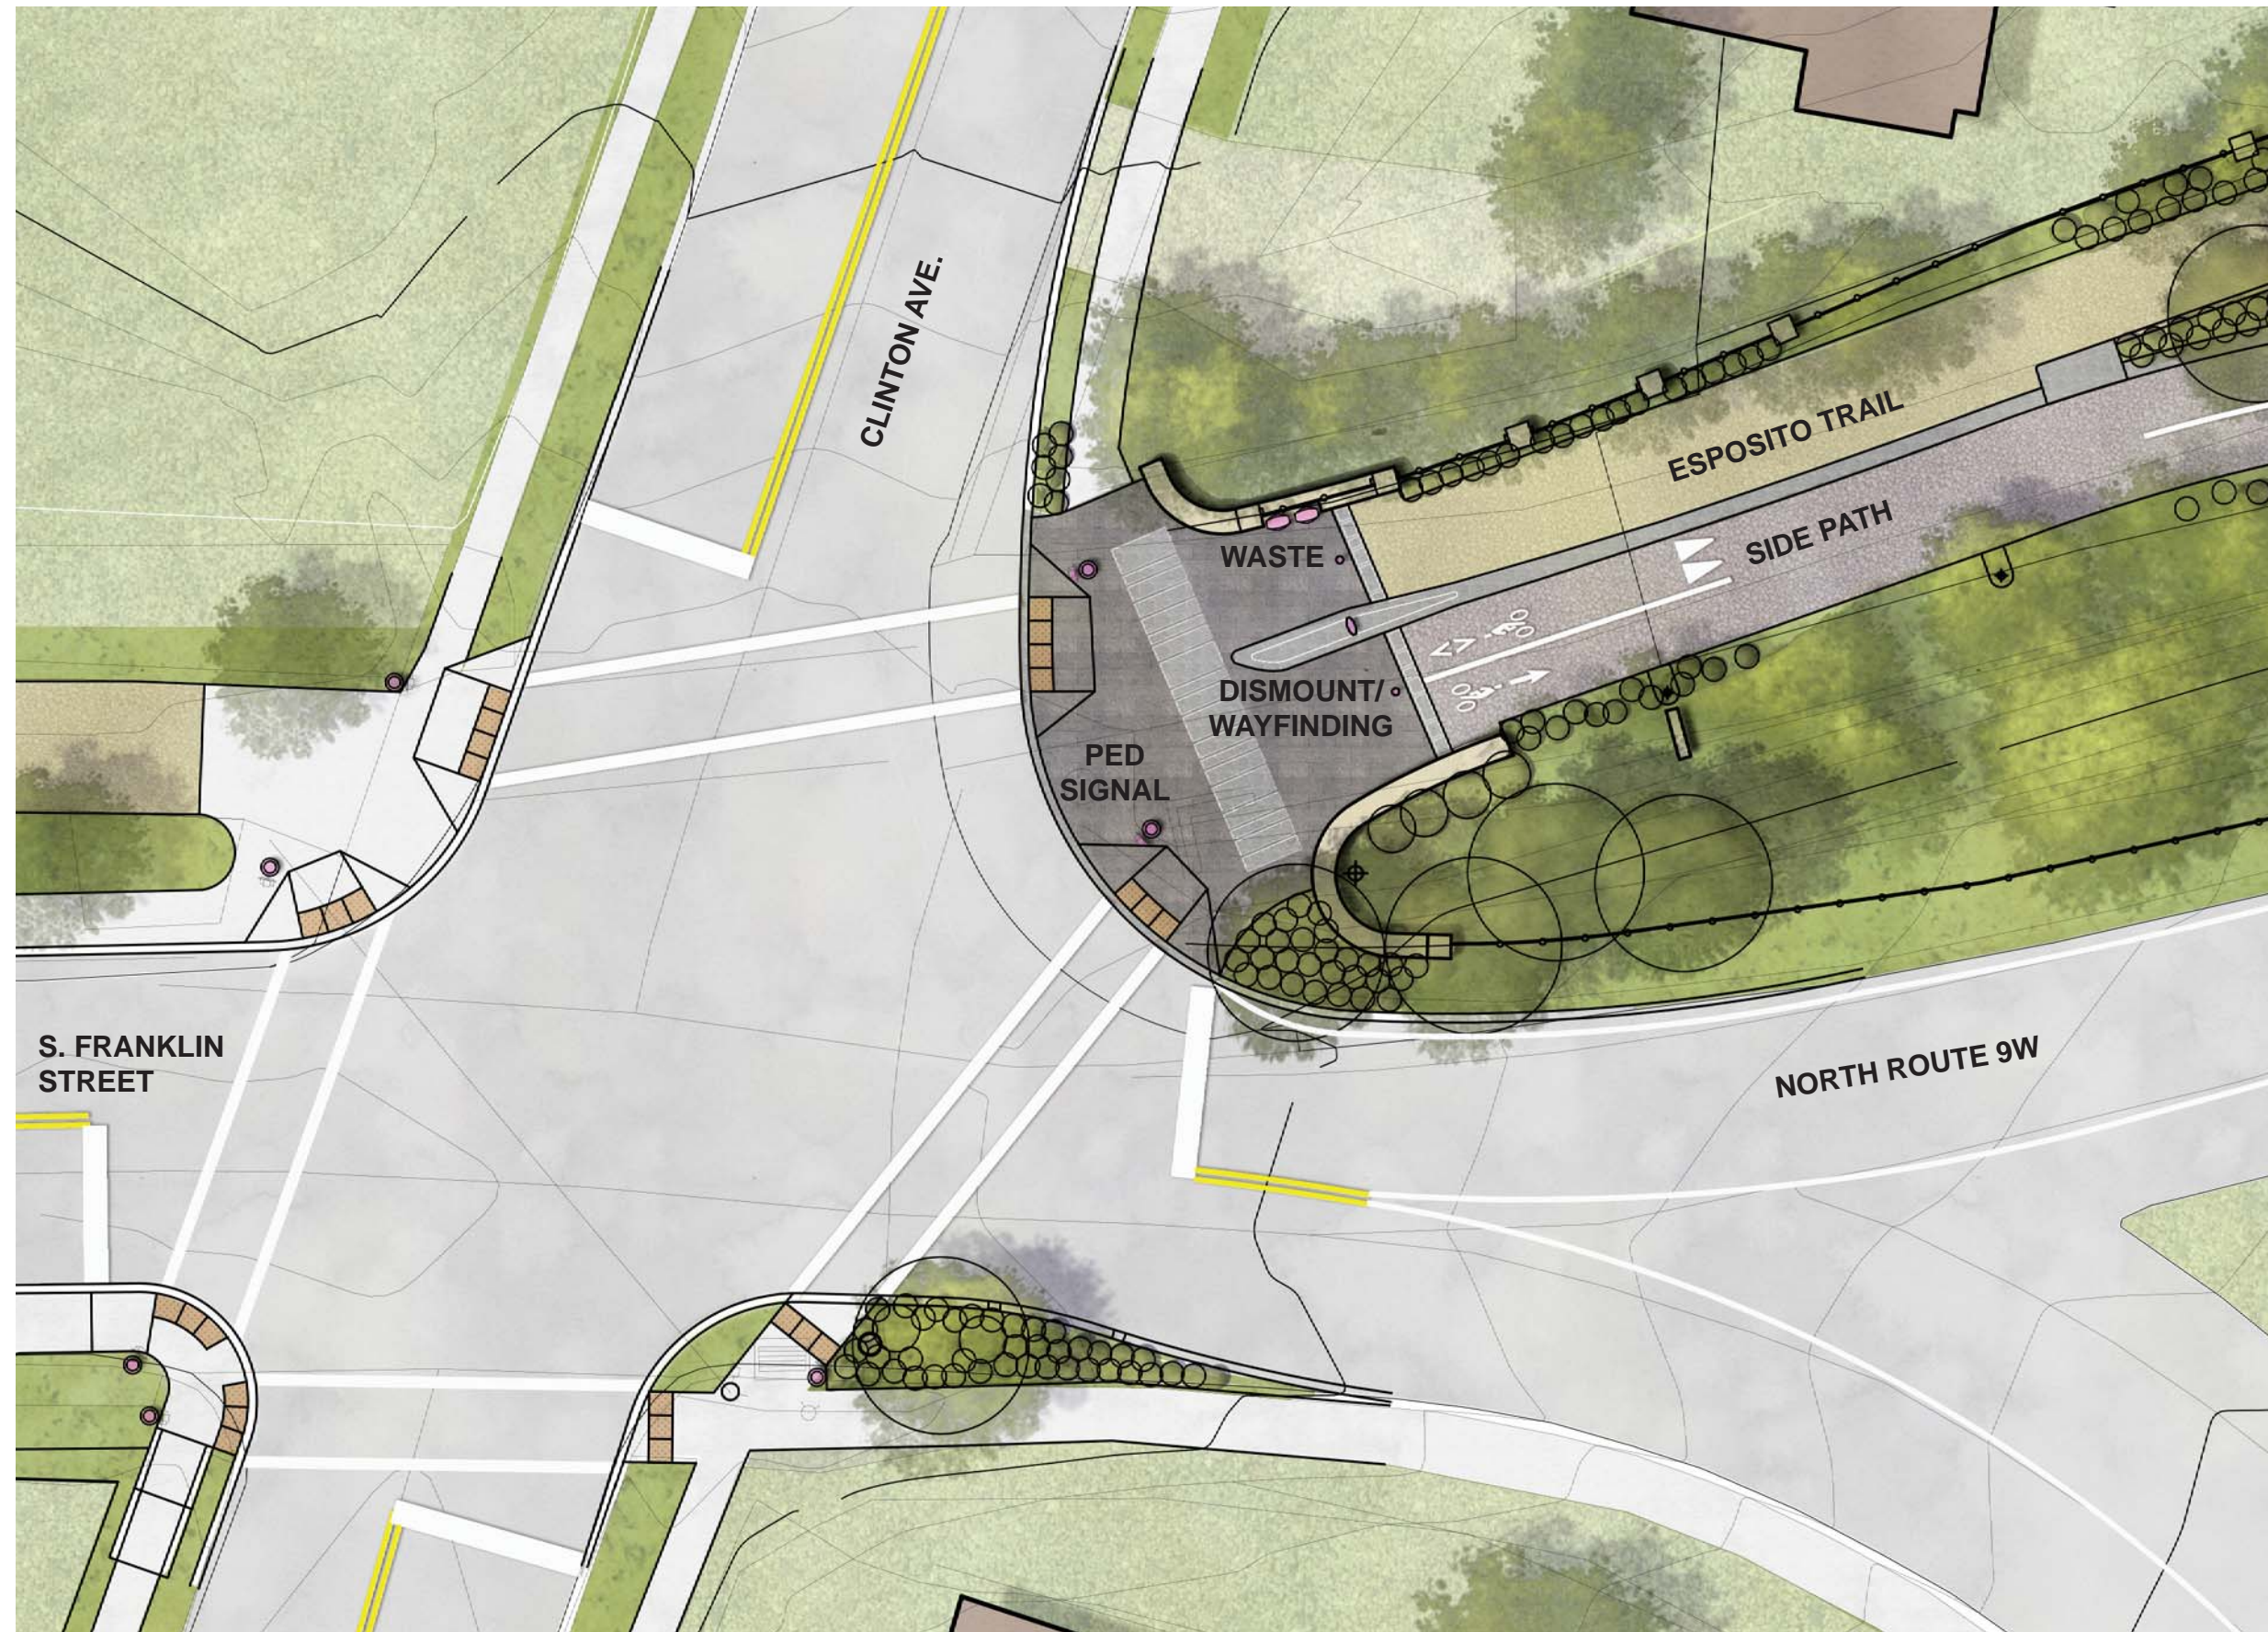

**TRAILHEAD PLAN**

**SOUTH NYACK LANDING / ESPOSITO TRAIL**

Project #13007  
11/15/2016




TRAILHEAD PERSPECTIVE

SOUTH NYACK LANDING / ESPOSITO TRAIL

Project #13007  
11/15/2016



SITTING AREA PERSPECTIVE


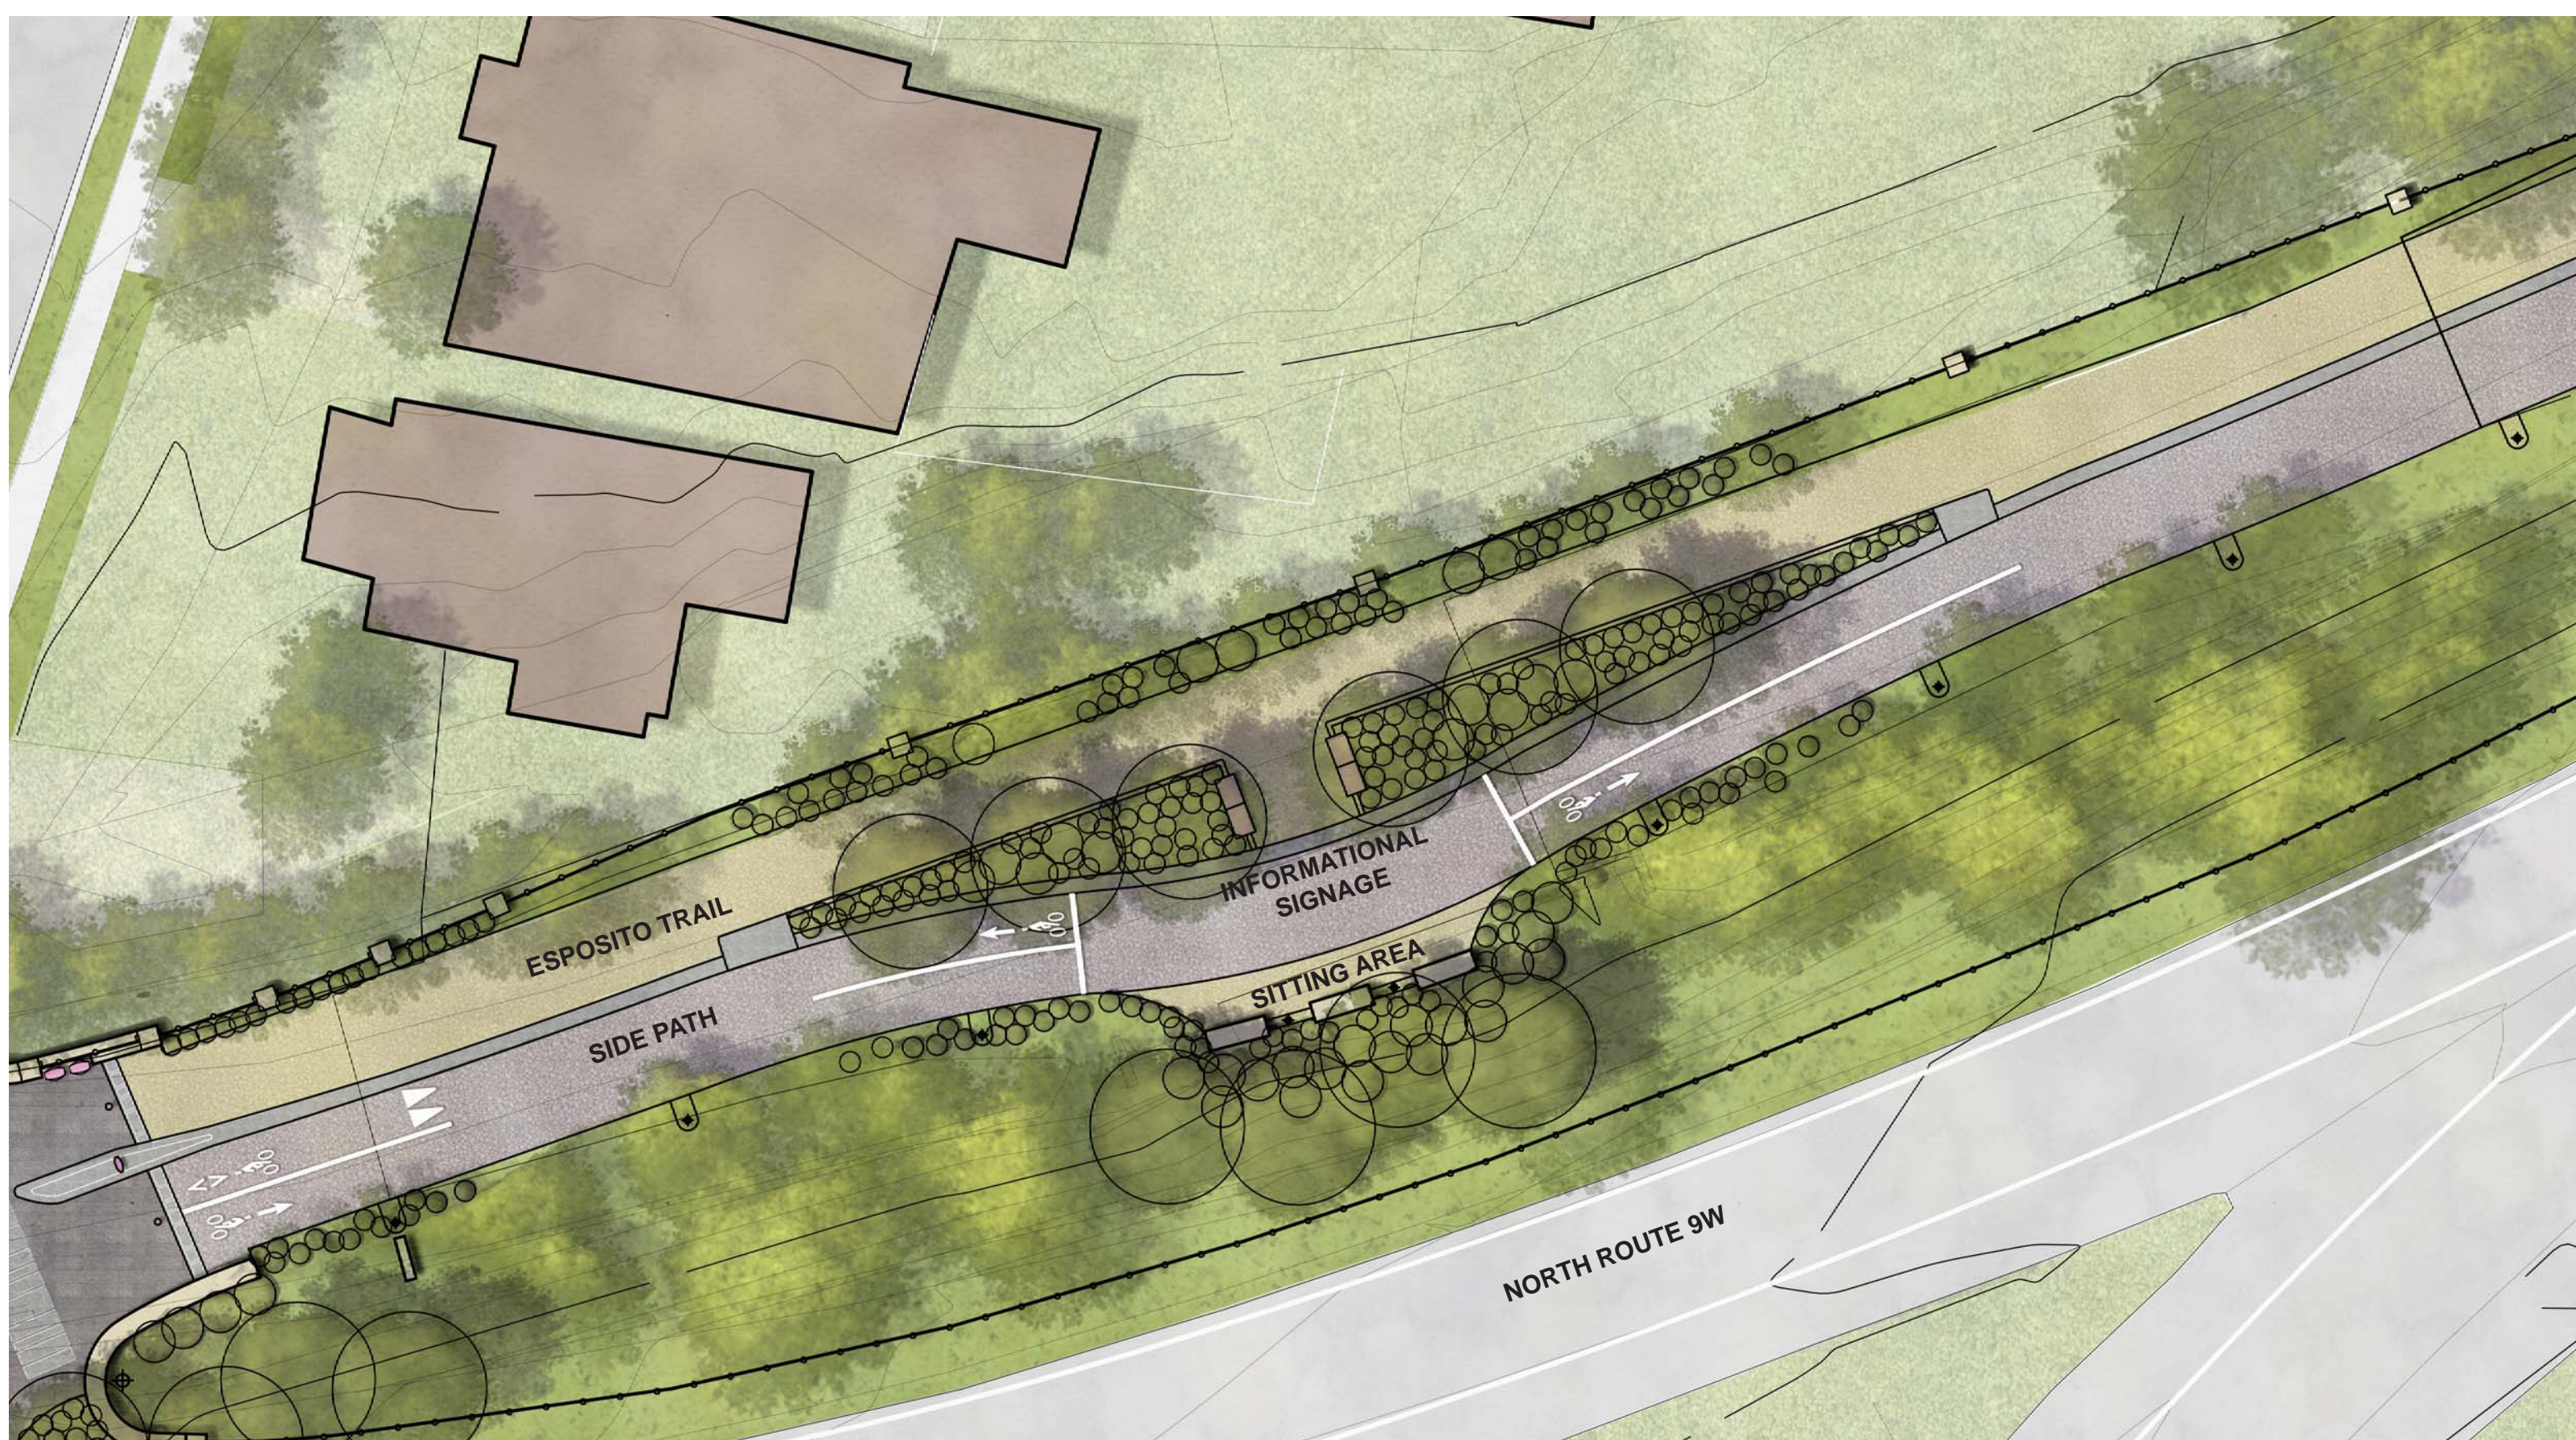


**SITTING AREA PLAN**

**SOUTH NYACK LANDING / ESPOSITO TRAIL**

Project #13007

11/15/2016

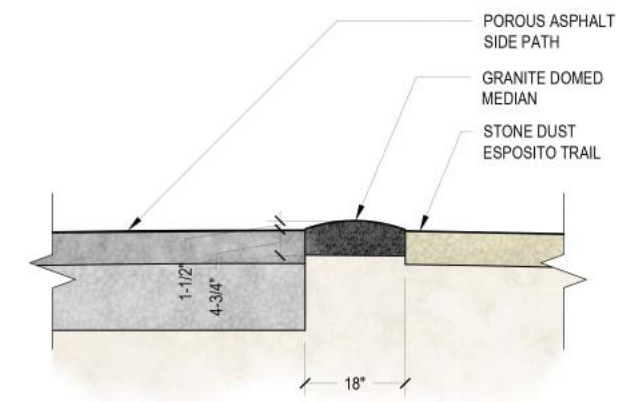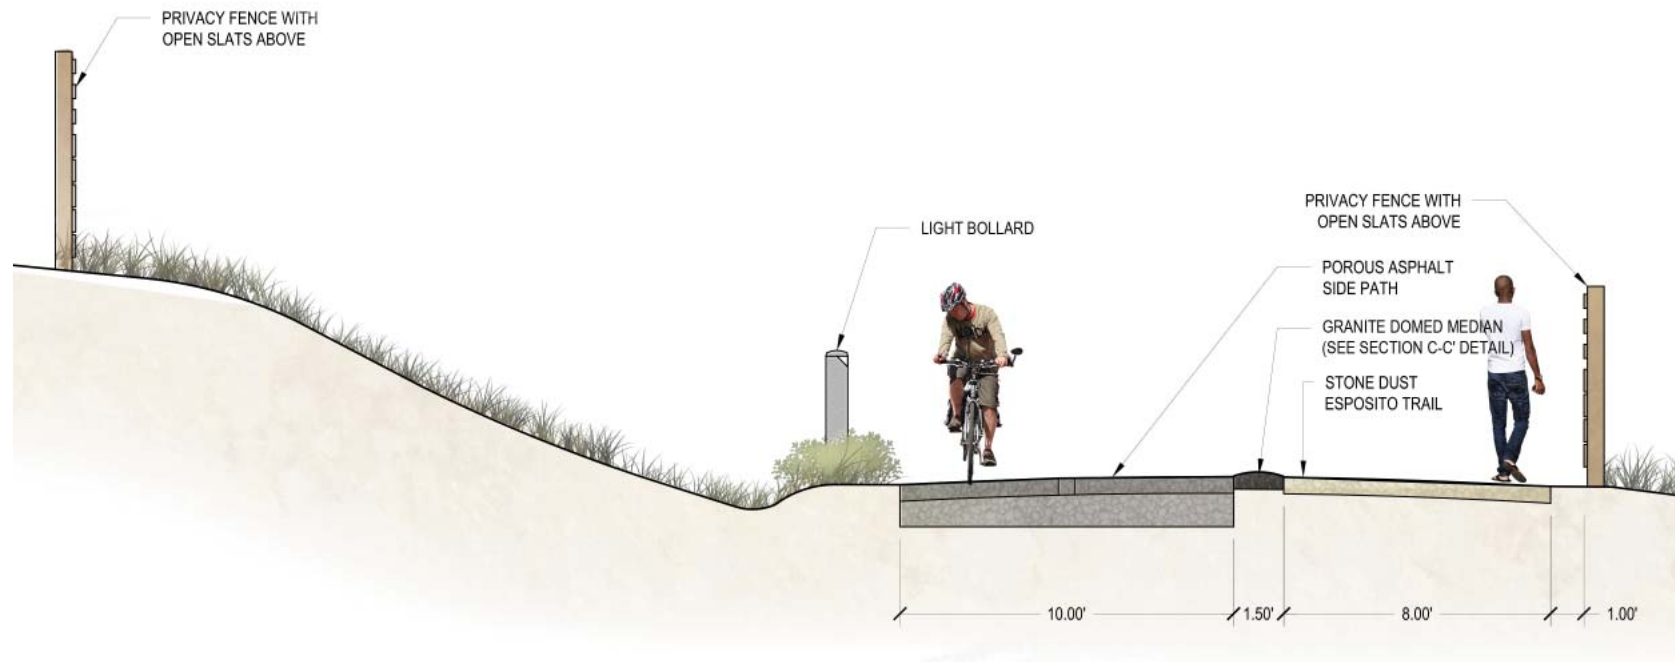

SECTION C-C' DETAIL - GRANITE MEDIAN  
(SCALE 1/2" = 1')



TYPICAL SIDE PATH AND ESPOSITO TRAIL SECTION



NIGHT PERSPECTIVE

SOUTH NYACK LANDING / ESPOSITO TRAIL

Project #13007

11/15/2016



PLAN




ELEVATION

FENCE AT SIDE PATH TRAILHEAD

TRAILHEAD ELEVATION



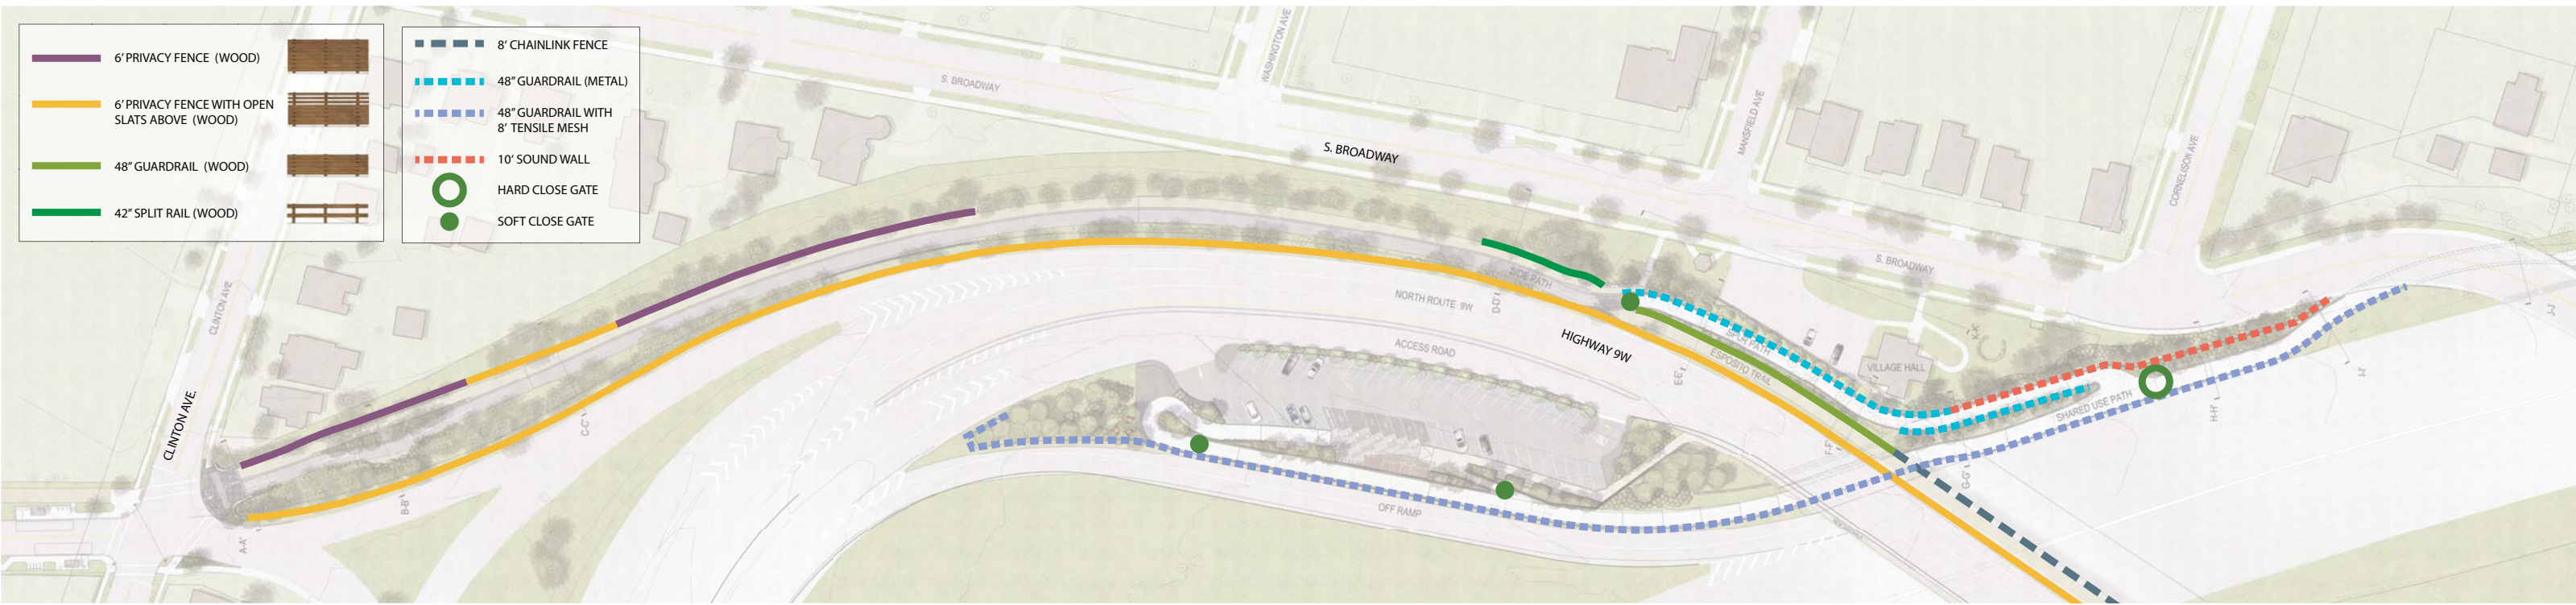


6' PRIVACY FENCE WITH HORIZONTAL WIDE BOARD SLATS



6' PRIVACY FENCE WITH OPEN SLATS ABOVE




48\"/>

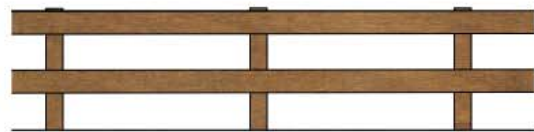

42\"/>

FENCING PLAN

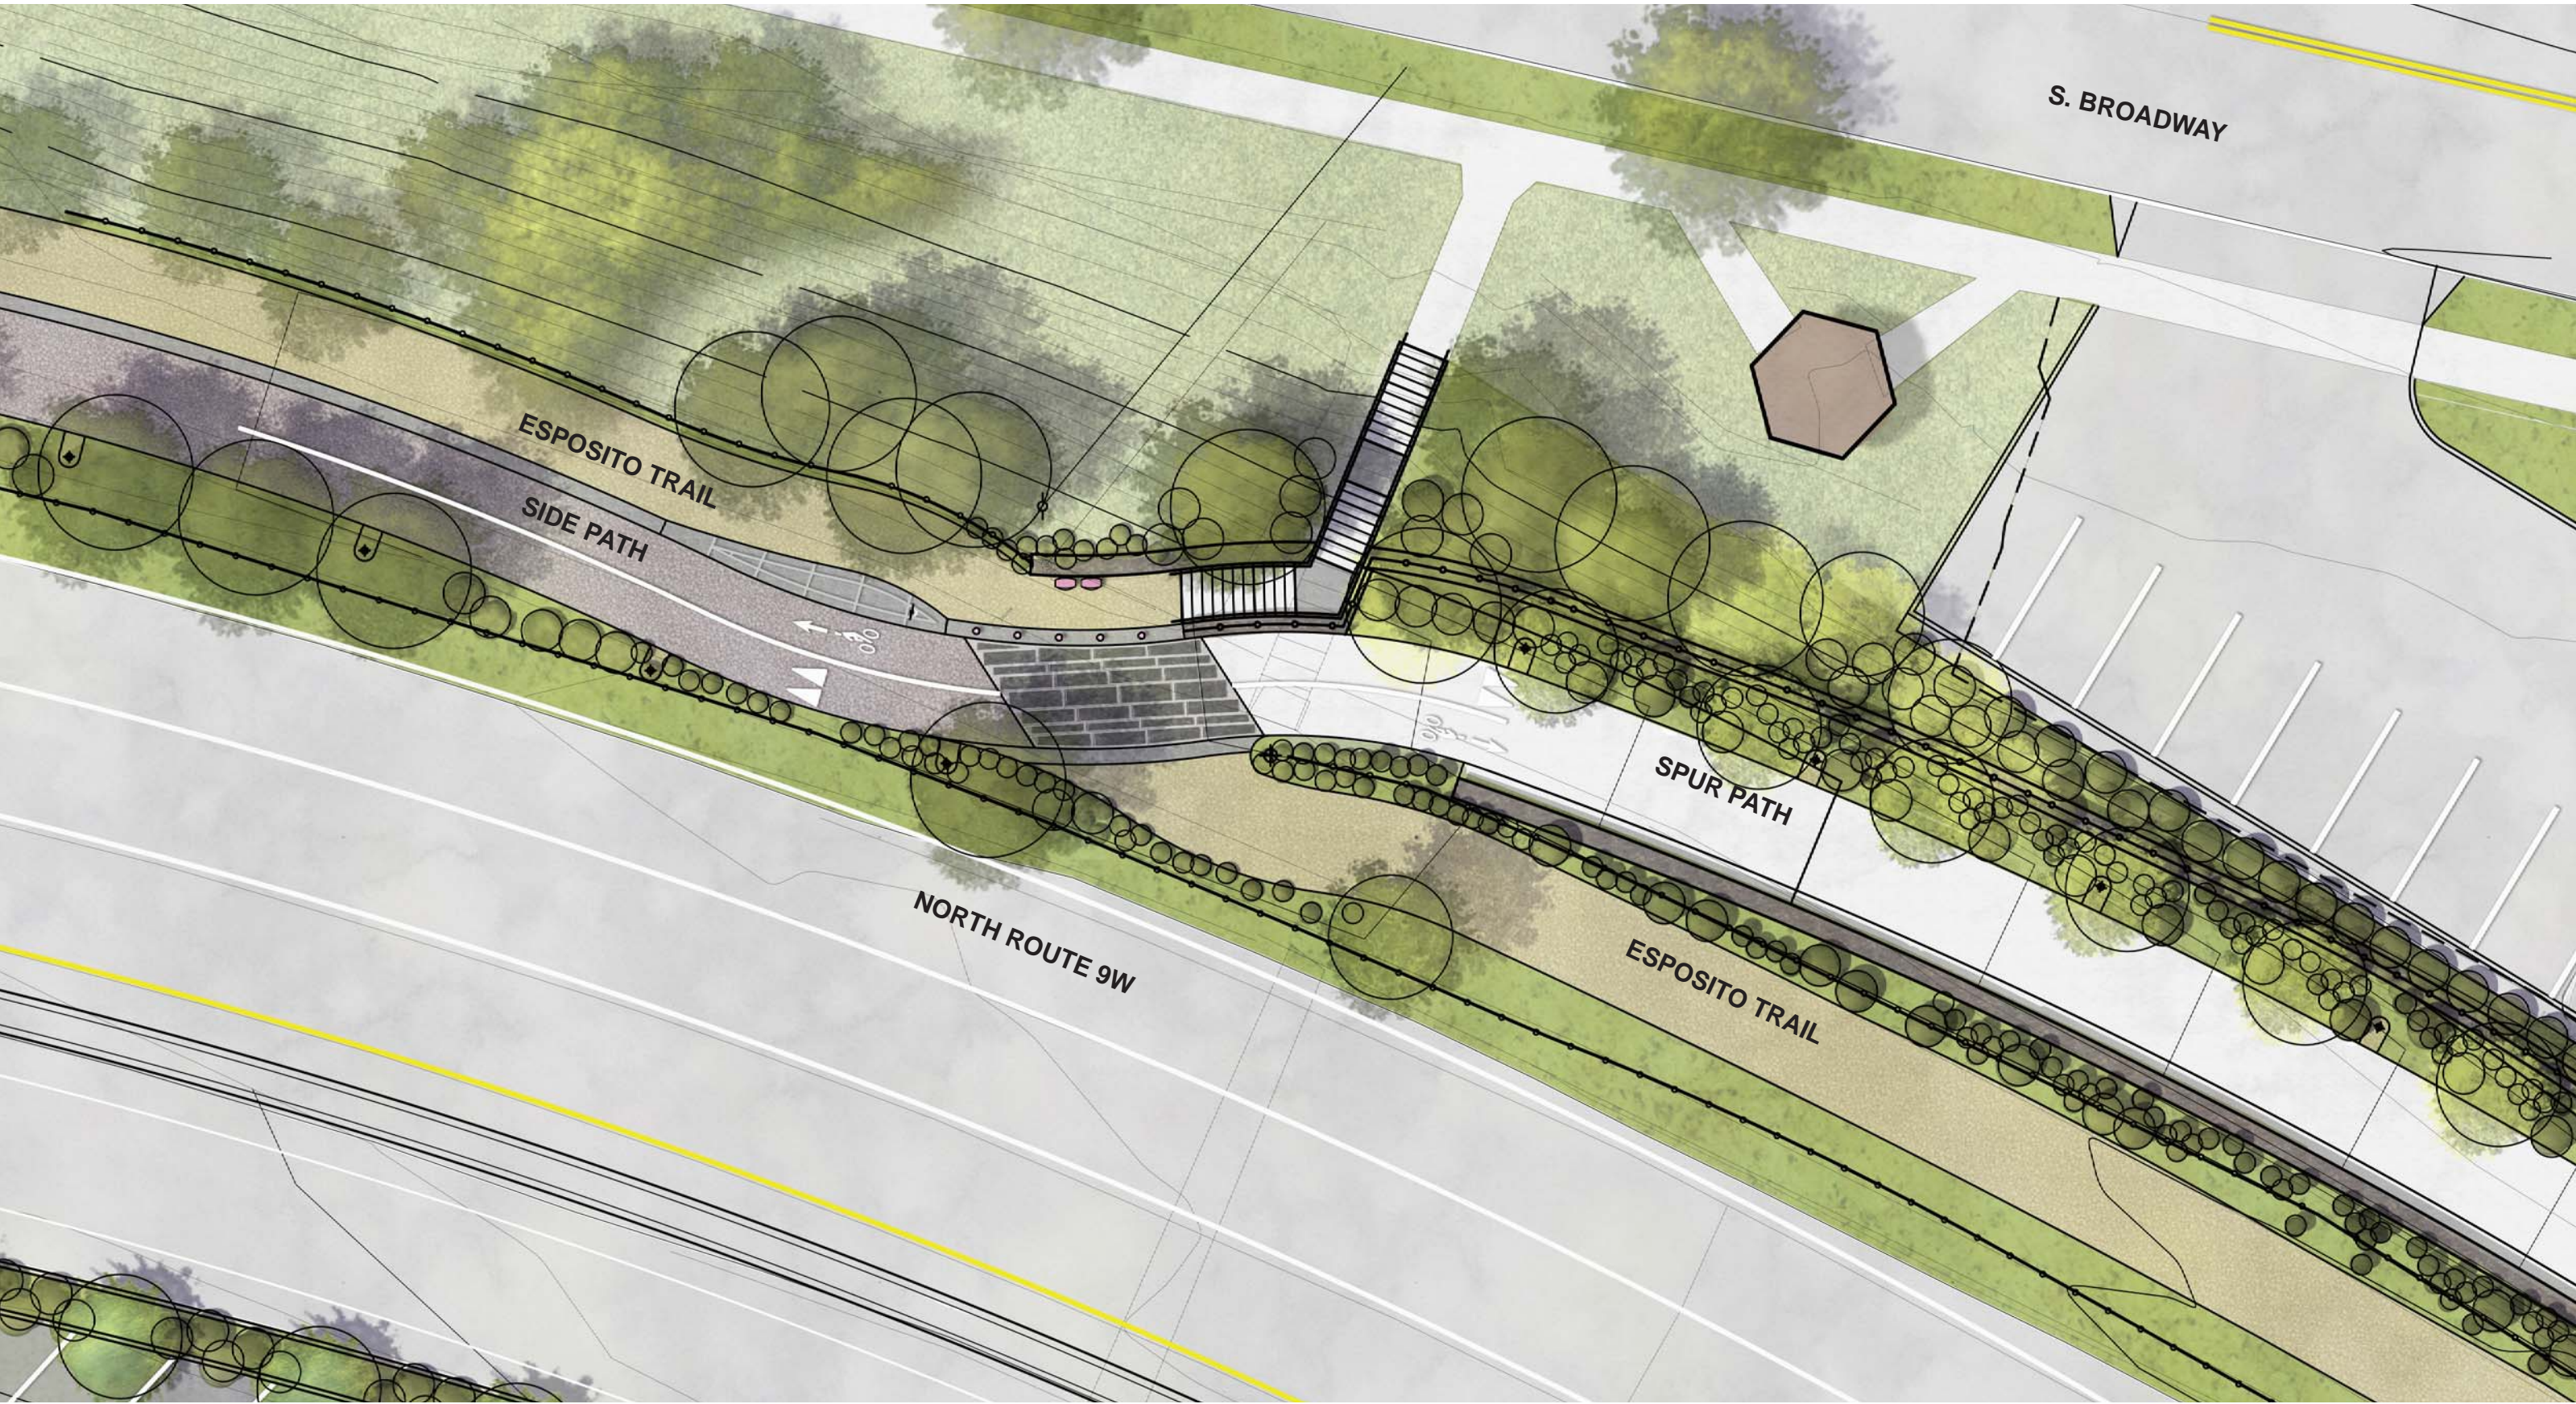

S. BROADWAY

ESPOSITO TRAIL  
SIDE PATH

NORTH ROUTE 9W

SPUR PATH

ESPOSITO TRAIL



CROSS OVER PLAN

SOUTH NYACK LANDING / ESPOSITO TRAIL

Project #13007


11/15/2016



VILLAGE HALL PERSPECTIVE

SOUTH NYACK LANDING / ESPOSITO TRAIL

Project #13007  
11/15/2016

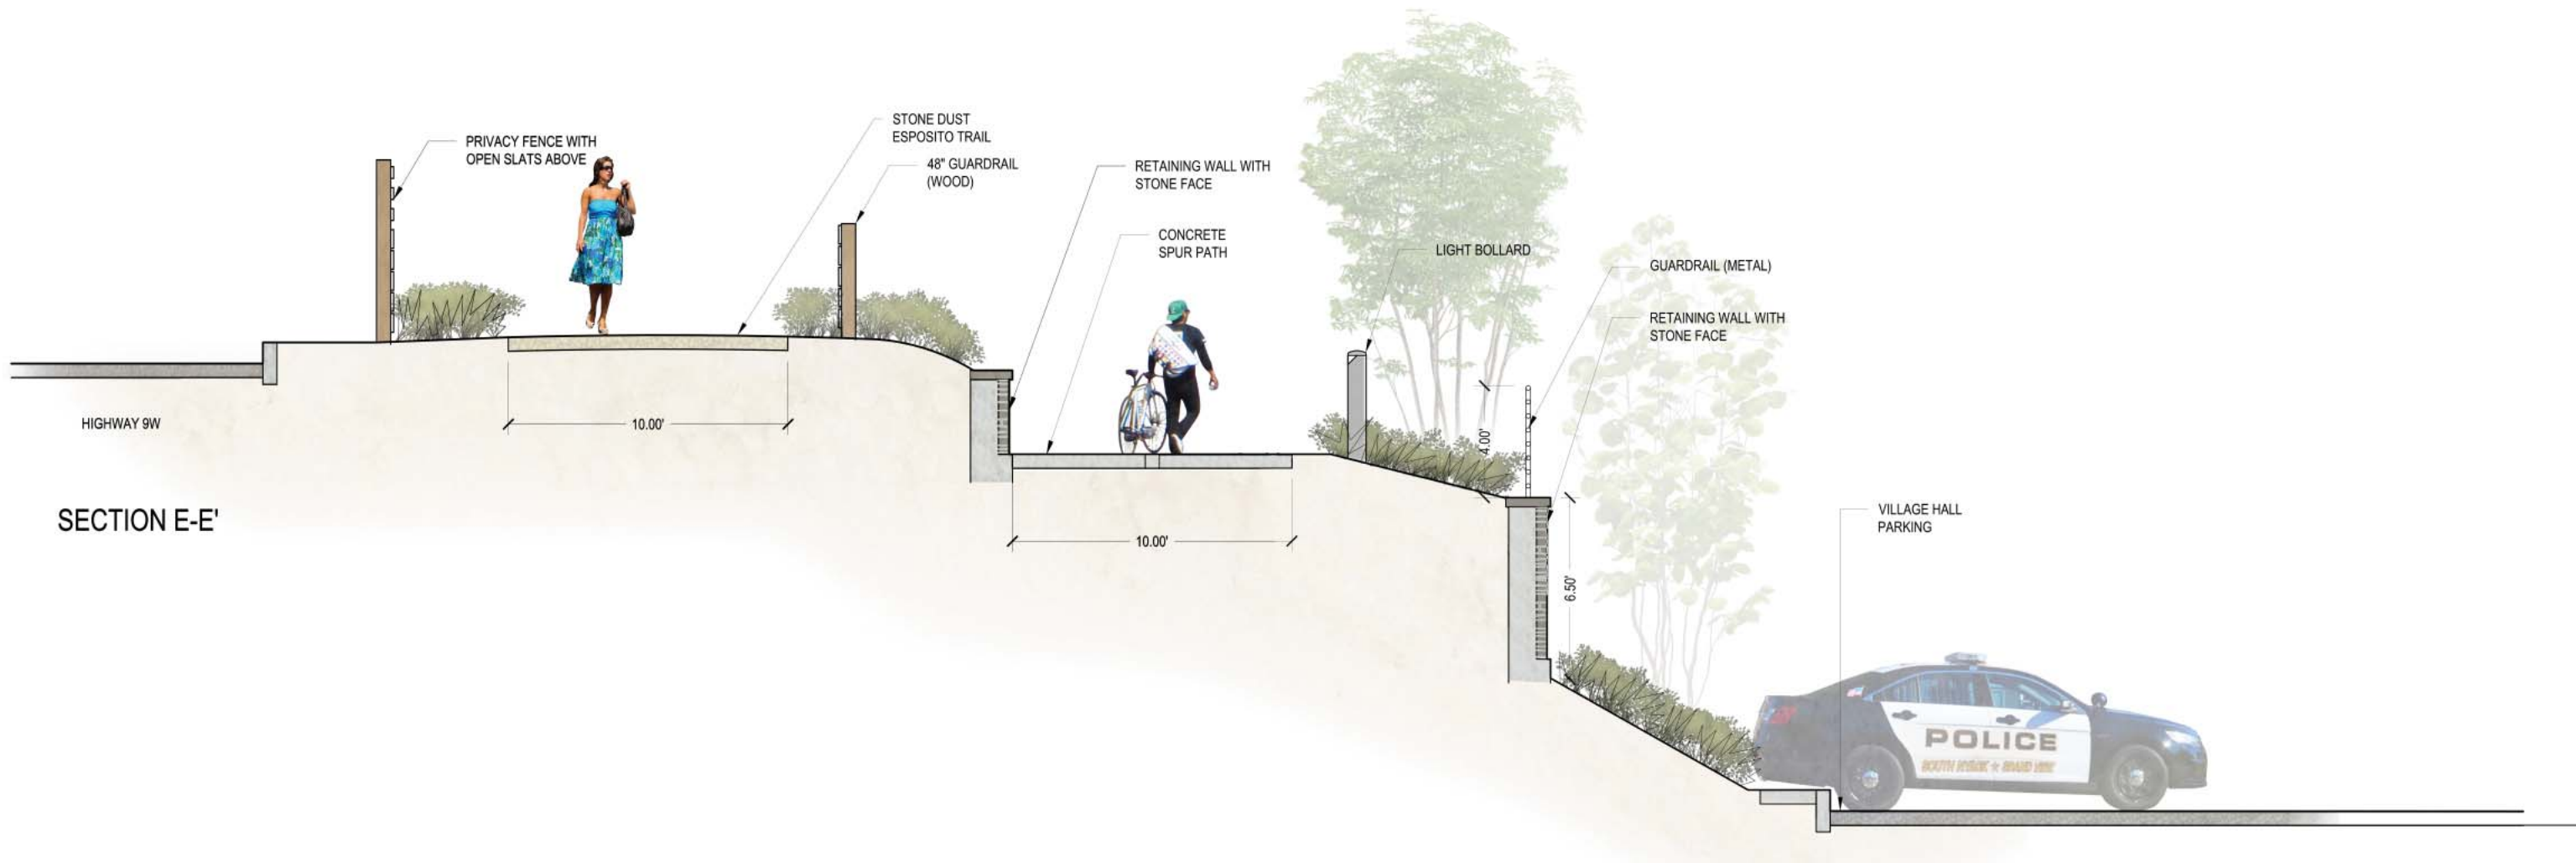

SECTION E-E'

SECTION AT VILLAGE HALL PARKING LOT

SOUTH NYACK LANDING / ESPOSITO TRAIL

Project #13007

11/15/2016



VILLAGE HALL ELEVATION

SOUTH NYACK LANDING / ESPOSITO TRAIL

Project #13007  
11/15/2016



OVERALL PLAN



**Questions?**